

170 RODEO DRIVE EDGEWOOD, NY 11717  
PHONE: 631-293-4068 FAX: 631-293-4075

Client:

TYPICAL

Project:

Control Room  
Concept

Drawing Title:

Floorplan

Design by: TBC

Drawn by: CS Ellington

Date: December 4, 2017

Scale: Not to Scale

Rack Rail Type: TBD

Finish Spec: Blue Plexi

Finish Spec:

ALL DESIGNS, PLANS, IDEAS & SPECIFICATIONS INDICATED IN THIS DRAWING REMAIN THE ENTIRE PROPERTY OF TBC CONSOLES INC. AND MAY NOT BE REPRODUCED OR USED IN ANY MANNER WITHOUT WRITTEN CONSENT.

CLIENT SIGNATURE APPROVES ALL SPECIFICATIONS INDICATED IN THIS DRAWING.

client: \_\_\_\_\_ date: \_\_\_\_\_

- ☒ DESIGN PROPOSAL DRAWINGS  
☐ CONSTRUCTION DRAWINGS

Revisions:


Filename:

TBC-TYP\_CRC-06709

Drawing No:

DP-101



Client:

Project:

Drawing Title:

Design by:

TBC

Drawn by:

CS Ellington

Date:

December 4, 2017

Scale:

Not to Scale

Rack Rail Type:

TBD

Finish Spec:

Blue Plexi

Finish Spec:

CLIENT SIGNATURE APPROVES ALL  
SPECIFICATIONS INDICATED IN  
THIS DRAWING.

client: \_\_\_\_\_ date: \_\_\_\_\_

☒ DESIGN PROPOSAL DRAWINGS

☐ CONSTRUCTION DRAWINGS

Revisions:


1	05 DEC 17	Revised TracWall

Filename:

TBC-TYP\_CRC-06709

Drawing No:

DP-102

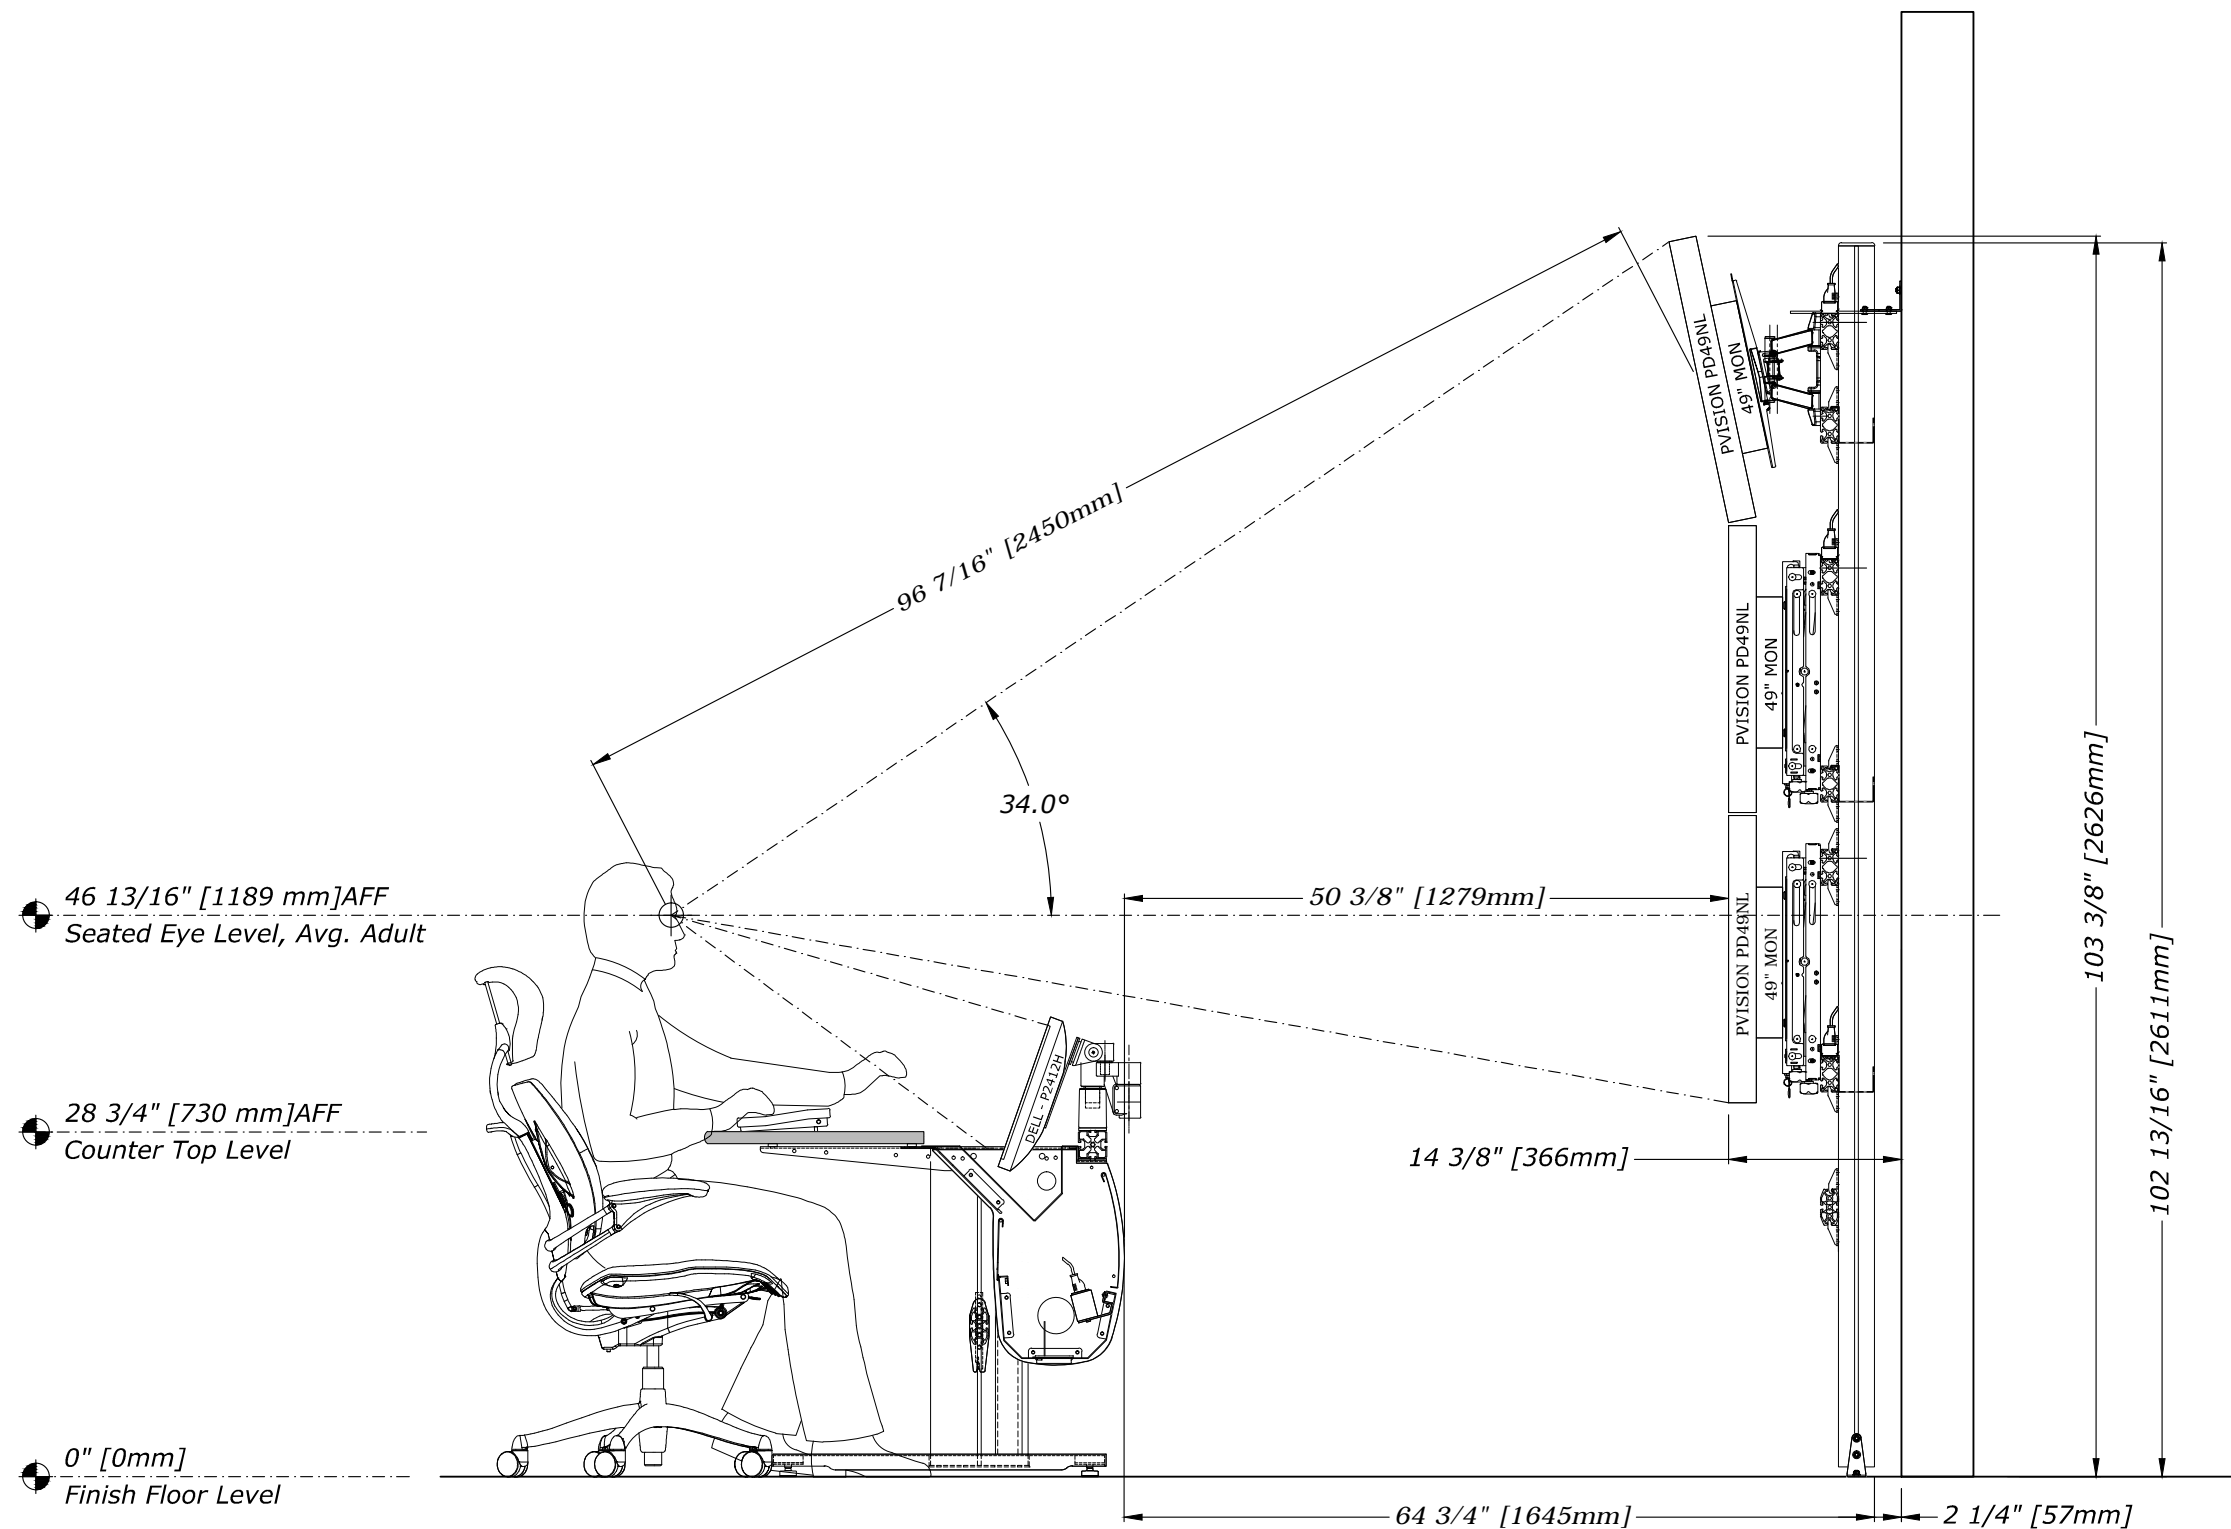

END OPERATOR  
SIGHTLINE SECTION



170 RODEO DRIVE EDGEWOOD, NY 11717  
PHONE: 631-293-4068 FAX: 631-293-4075

Client:

TYPICAL

Project:

Control Room  
Concept

Drawing Title:

Floorplan

Design by:

TBC

Drawn by:

CS Ellington

Date:

December 4, 2017

Scale:

Not to Scale

Rack Rail Type:

TBD

Finish Spec:

Blue Plexi

Finish Spec:

ALL DESIGNS, PLANS, IDEAS &  
SPECIFICATIONS INDICATED IN THIS  
DRAWING REMAIN THE ENTIRE  
PROPERTY OF TBC CONSOLES INC.  
AND MAY NOT BE REPRODUCED OR  
USED IN ANY MANNER WITHOUT  
WRITTEN CONSENT.

CLIENT SIGNATURE APPROVES ALL  
SPECIFICATIONS INDICATED IN  
THIS DRAWING.

client: \_\_\_\_\_ date: \_\_\_\_\_

- ☒ DESIGN PROPOSAL DRAWINGS  
☐ CONSTRUCTION DRAWINGS

Revisions:


1	05 DEC 17	Revised TracWall

Filename:


TBC-TYP\_CRC-06709

Drawing No:

DP-103

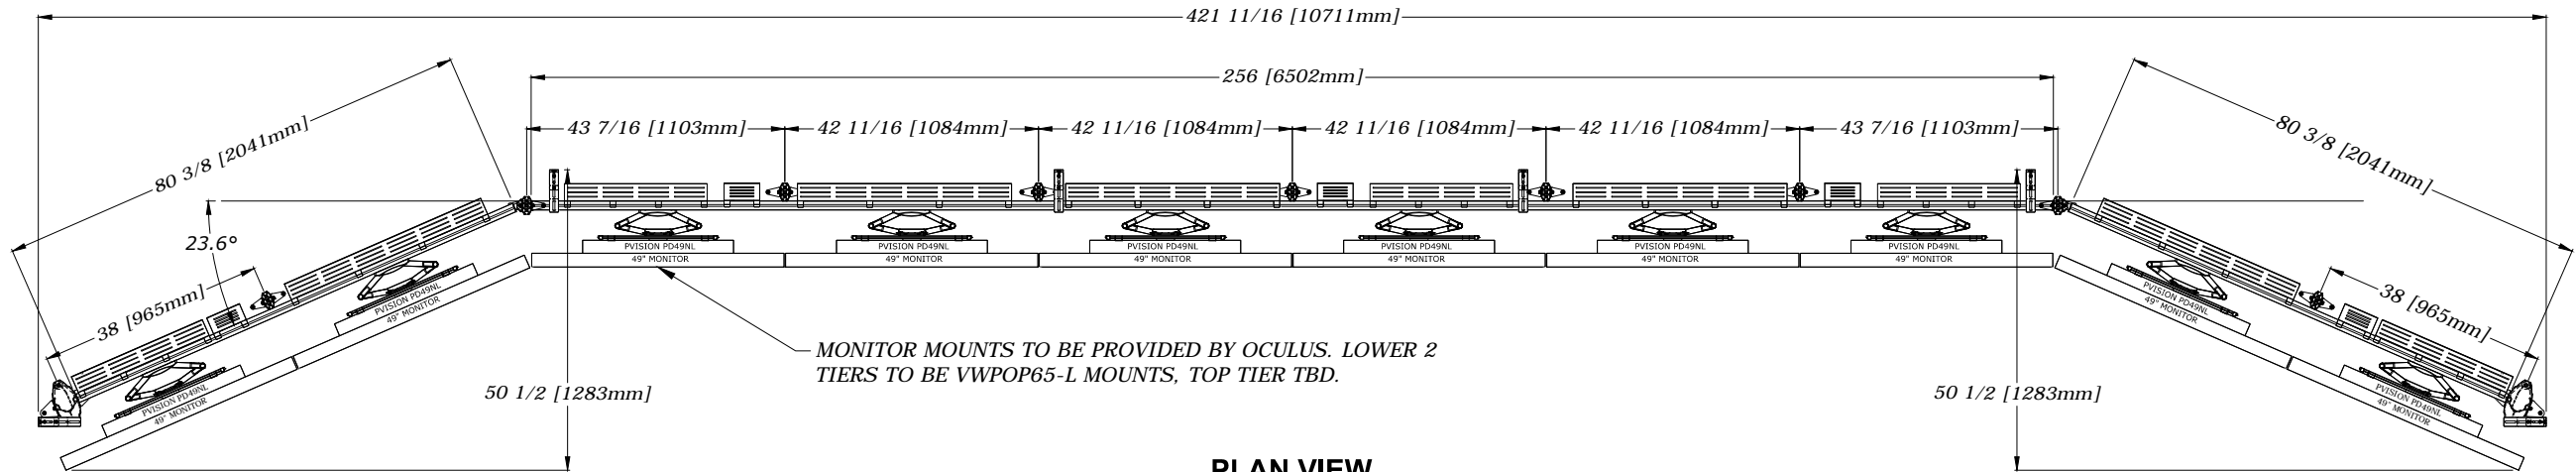

PLAN VIEW

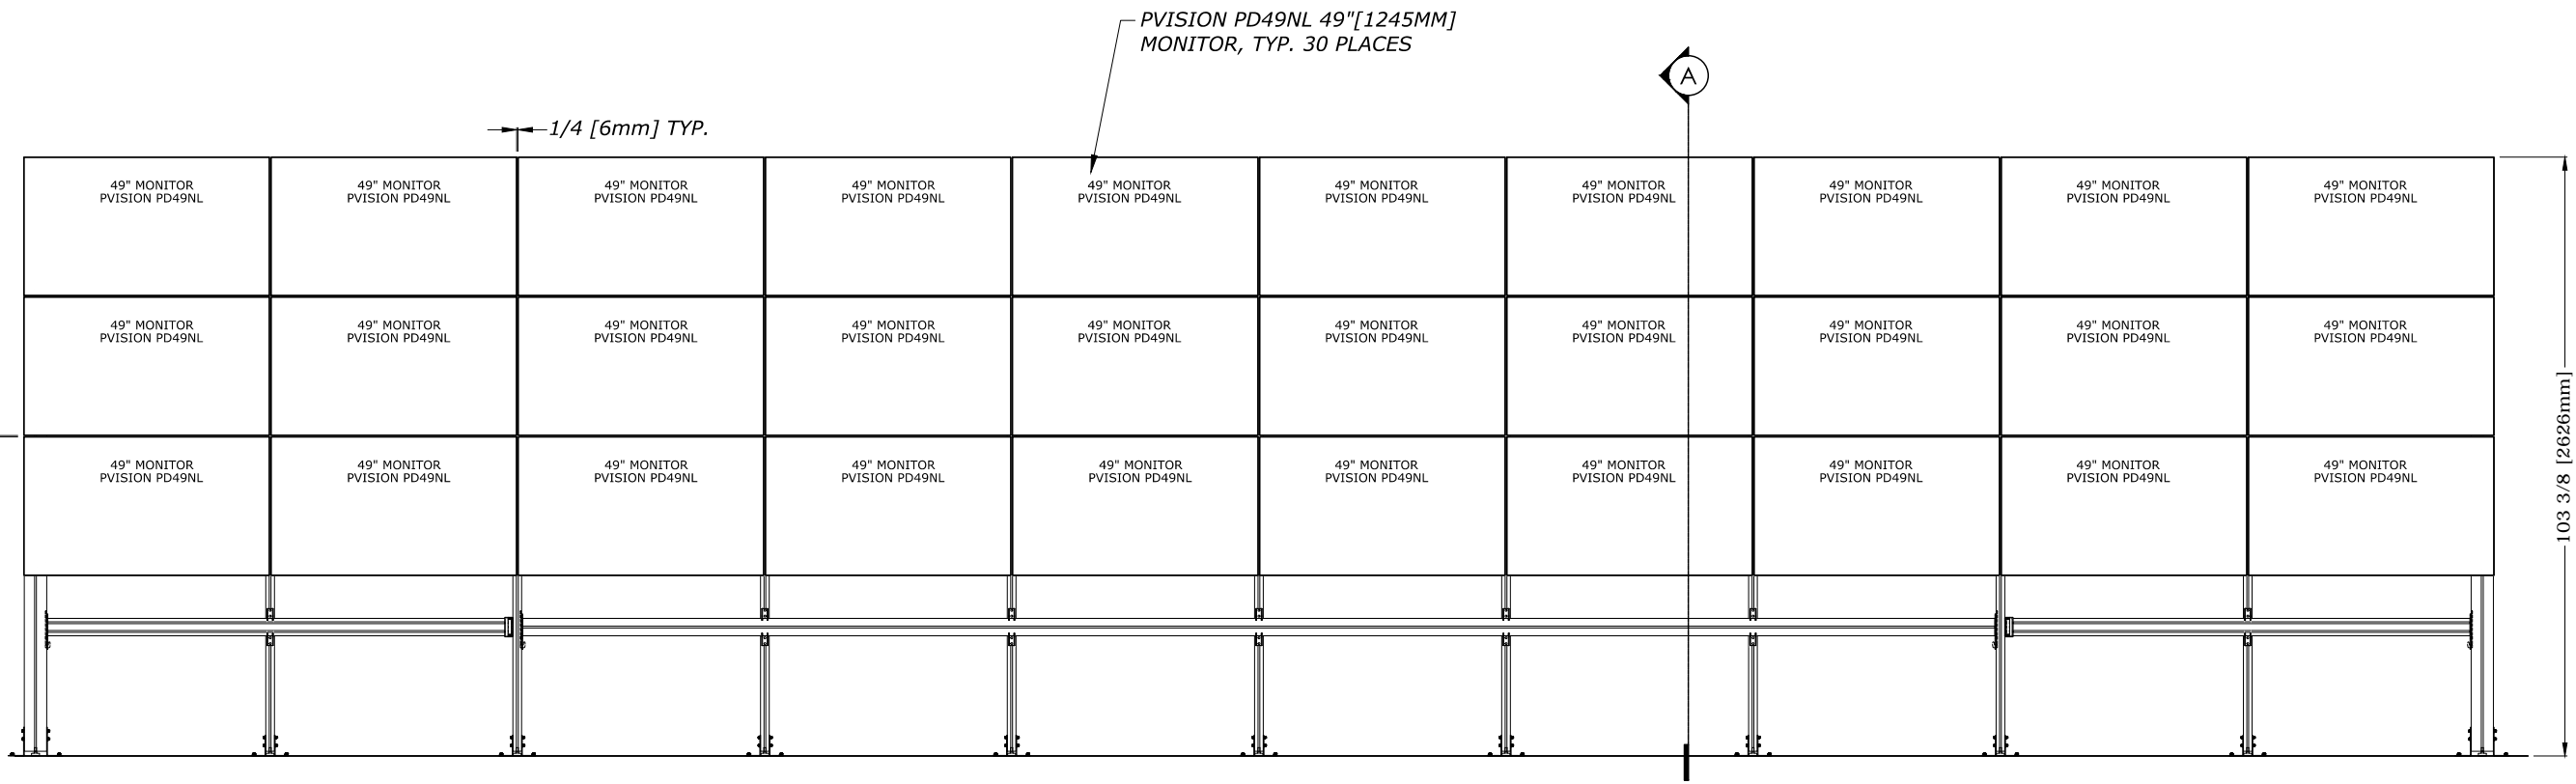

FRONT ELEVATION



170 RODEO DRIVE EDGEWOOD, NY 11717  
PHONE: 631-293-4068 FAX: 631-293-4075

Client:

TYPICAL

Project:

Control Room  
Concept

Drawing Title:

Floorplan

Design by:

TBC

Drawn by:

CS Ellington

Date:

December 4, 2017

Scale:

Not to Scale

Rack Rail Type:

TBD

Finish Spec:

Blue Plexi

Finish Spec:

ALL DESIGNS, PLANS, IDEAS &  
SPECIFICATIONS INDICATED IN THIS  
DRAWING REMAIN THE ENTIRE  
PROPERTY OF TBC CONSOLES INC.  
AND MAY NOT BE REPRODUCED OR  
USED IN ANY MANNER WITHOUT  
WRITTEN CONSENT.

CLIENT SIGNATURE APPROVES ALL  
SPECIFICATIONS INDICATED IN  
THIS DRAWING.

client: \_\_\_\_\_ date: \_\_\_\_\_

- ☒ DESIGN PROPOSAL DRAWINGS  
☐ CONSTRUCTION DRAWINGS

Revisions:



1	05 DEC 17	Revised TracWall

Filename:

TBC-TYP\_CRC-06709

Drawing No:

DP-104

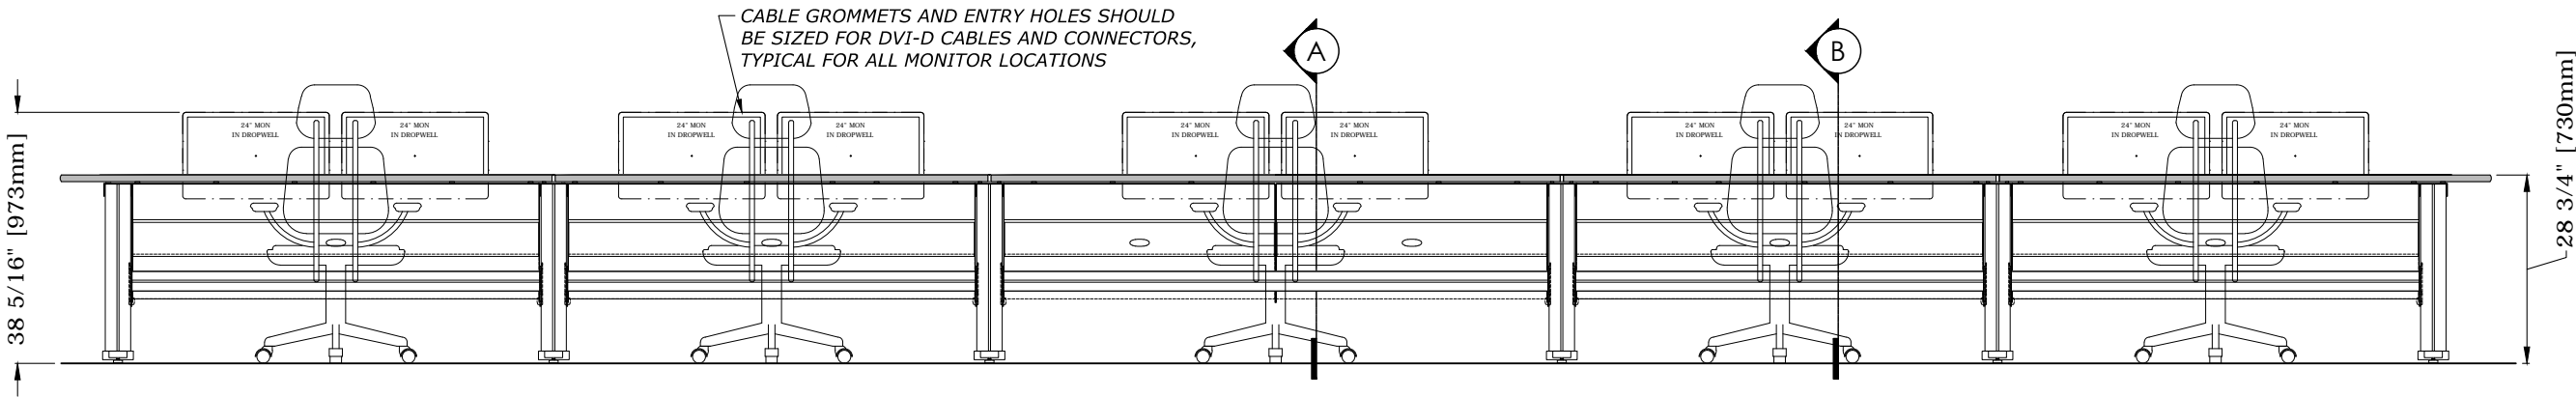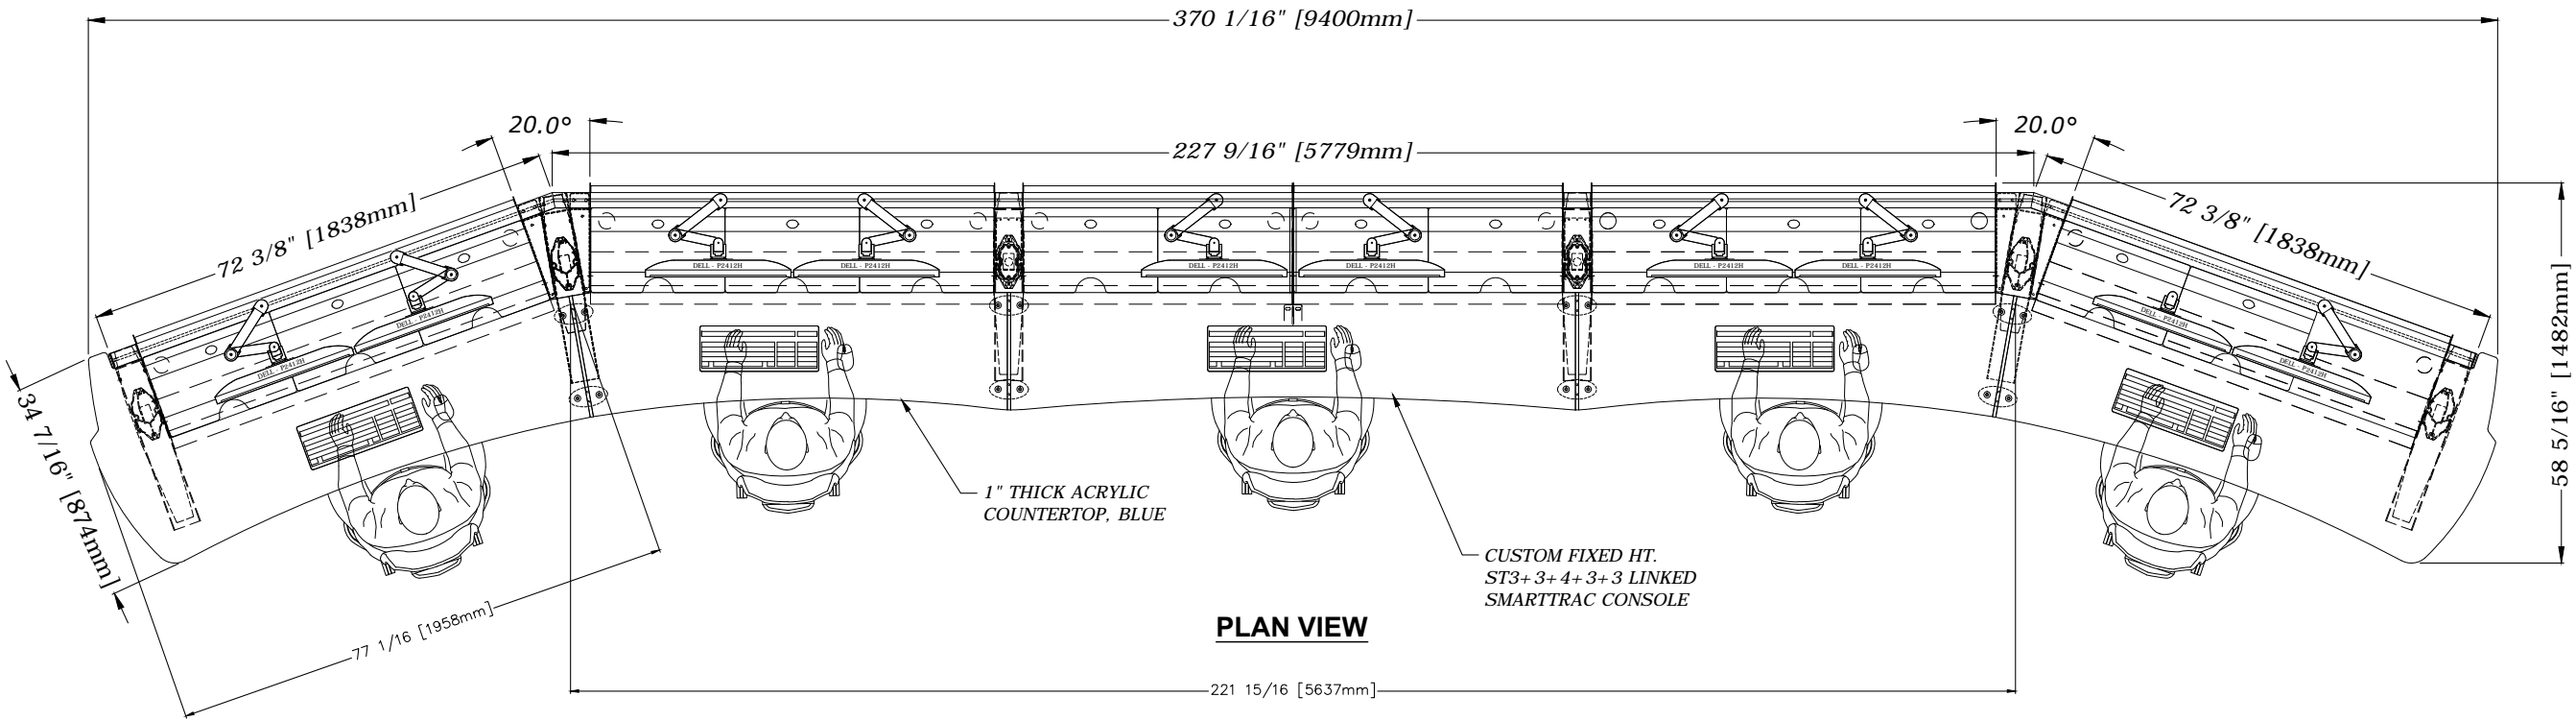

FRONT ELEVATION



170 RODEO DRIVE EDGEWOOD, NY 11717  
PHONE: 631-293-4068 FAX: 631-293-4075

Client:

TYPICAL

Project:

Control Room  
Concept

Drawing Title:

Floorplan

Design by: TBC

Drawn by: CS Ellington

Date: December 4, 2017

Scale: Not to Scale

Rack Rail Type: TBD

Finish Spec: Blue Plexi

Finish Spec:

ALL DESIGNS, PLANS, IDEAS & SPECIFICATIONS INDICATED IN THIS DRAWING REMAIN THE ENTIRE PROPERTY OF TBC CONSOLES INC. AND MAY NOT BE REPRODUCED OR USED IN ANY MANNER WITHOUT WRITTEN CONSENT.

CLIENT SIGNATURE APPROVES ALL SPECIFICATIONS INDICATED IN THIS DRAWING.

client: date:


- ☒ DESIGN PROPOSAL DRAWINGS  
☐ CONSTRUCTION DRAWINGS

Revisions:		
1	05 DEC 17	Revised TracWall


Filename: TBC-TYP\_CRC-06709

Drawing No:


DP-105

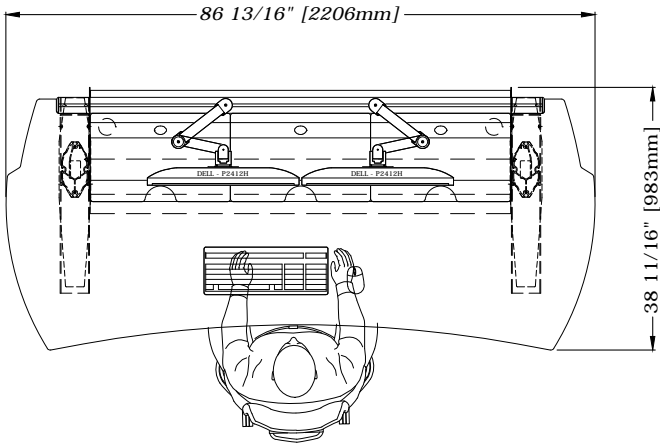


PLAN VIEW

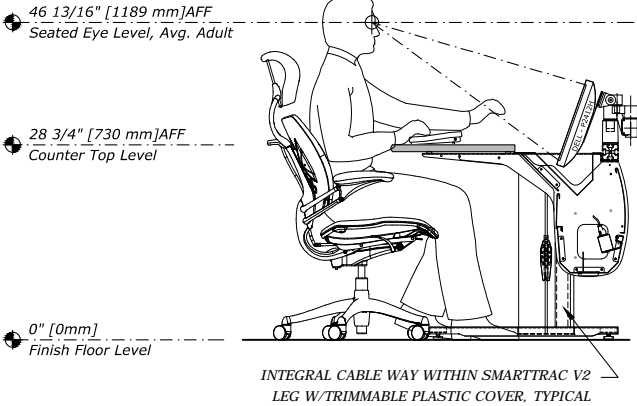

TYPICAL SECTION A

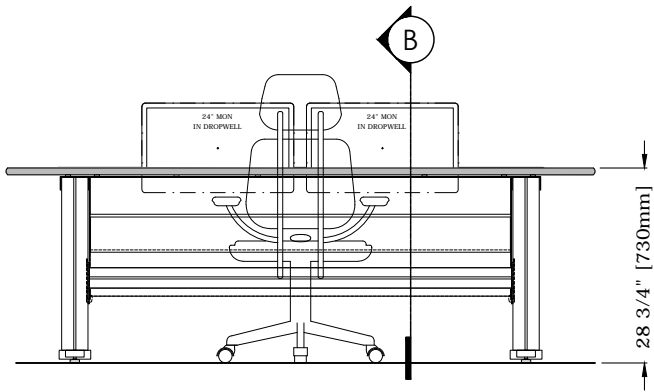

FRONT ELEVATION

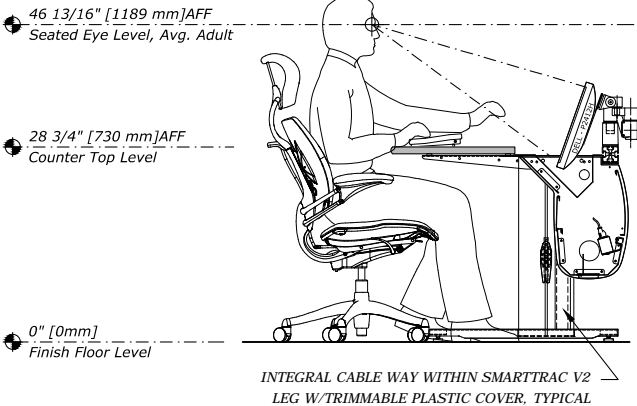

TYPICAL SECTION B