

TYPICAL

## Production Control Room

## Floorplan

|              |                      |
|--------------|----------------------|
| Finish Spec: | Laminate or Linoleum |
|--------------|----------------------|

DP-101



170 RODEO DRIVE EDGEWOOD, NY 11717  
PHONE: 631-293-4068 FAX: 631-293-4075

Client:

TYPICAL

Project:

Production  
Control Room

Drawing Title:

Front Console

Design by: TBC

Drawn by: AD

Date: January 10, 2018

Scale: Not to Scale

Rack Rail Type: 10/32

Finish Spec: Bumper Edge

Finish Spec: Laminate or Linoleum

ALL DESIGNS, PLANS, IDEAS & SPECIFICATIONS INDICATED IN THIS DRAWING REMAIN THE ENTIRE PROPERTY OF TBC CONSOLES INC. AND MAY NOT BE REPRODUCED OR USED IN ANY MANNER WITHOUT WRITTEN CONSENT.

CLIENT SIGNATURE APPROVES ALL SPECIFICATIONS INDICATED IN THIS DRAWING.

client: \_\_\_\_\_ date: \_\_\_\_\_


- ☒ DESIGN PROPOSAL DRAWINGS  
☐ CONSTRUCTION DRAWINGS

|            |   |   |
|------------|---|---|
| Revisions: |   |   |
| -          | - | - |
| -          | - | - |
| -          | - | - |
| -          | - | - |
| -          | - | - |


Filename: TBC-TYP\_PCR\_6177

Drawing No:

DP-102

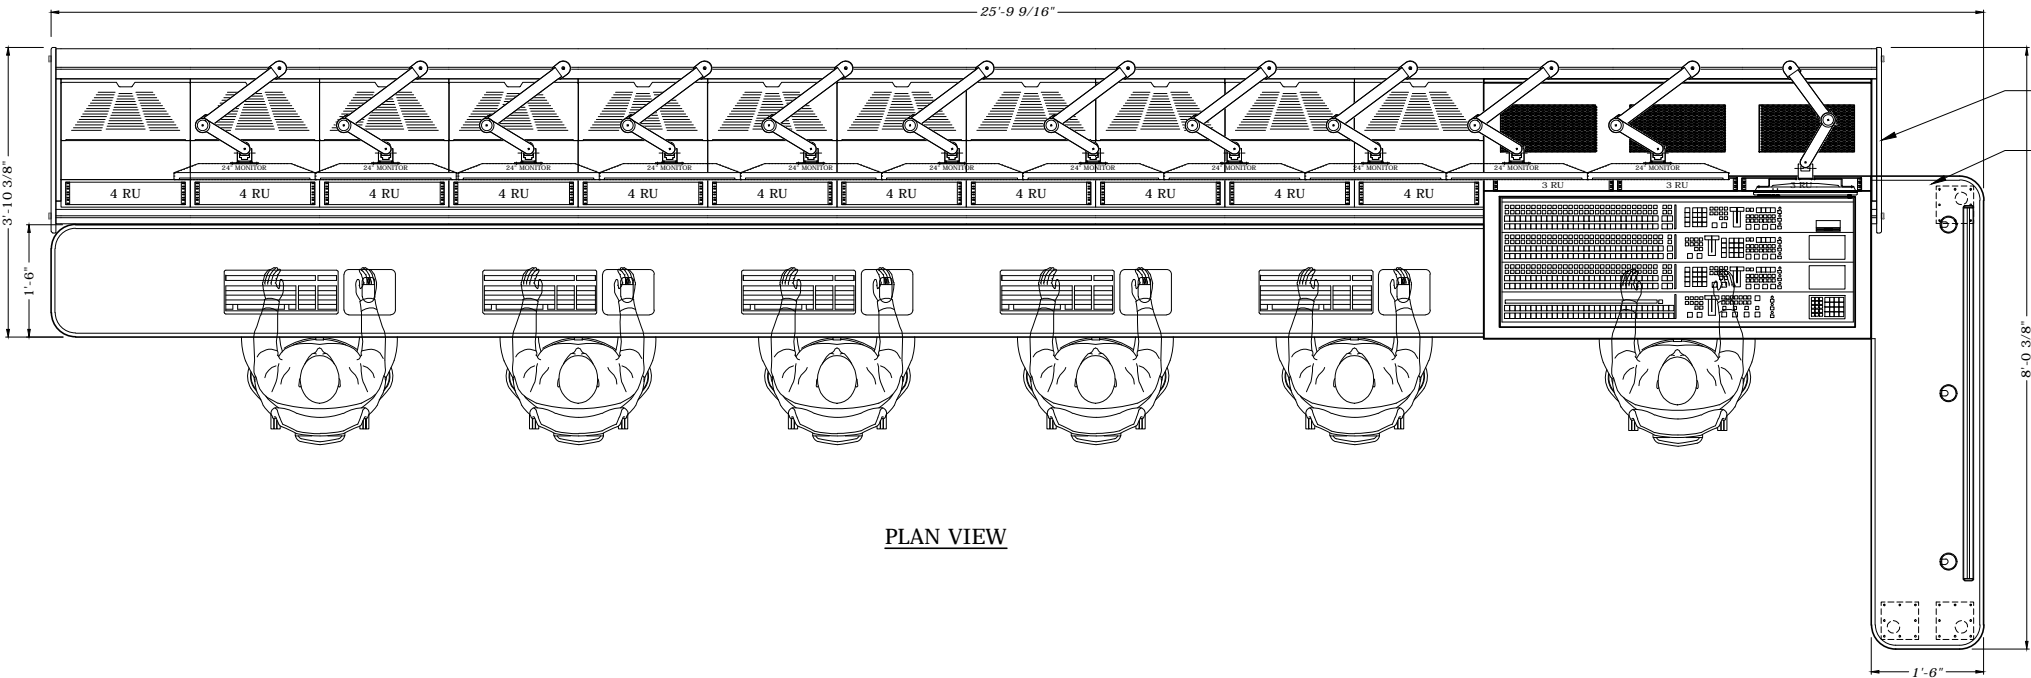

PLAN VIEW

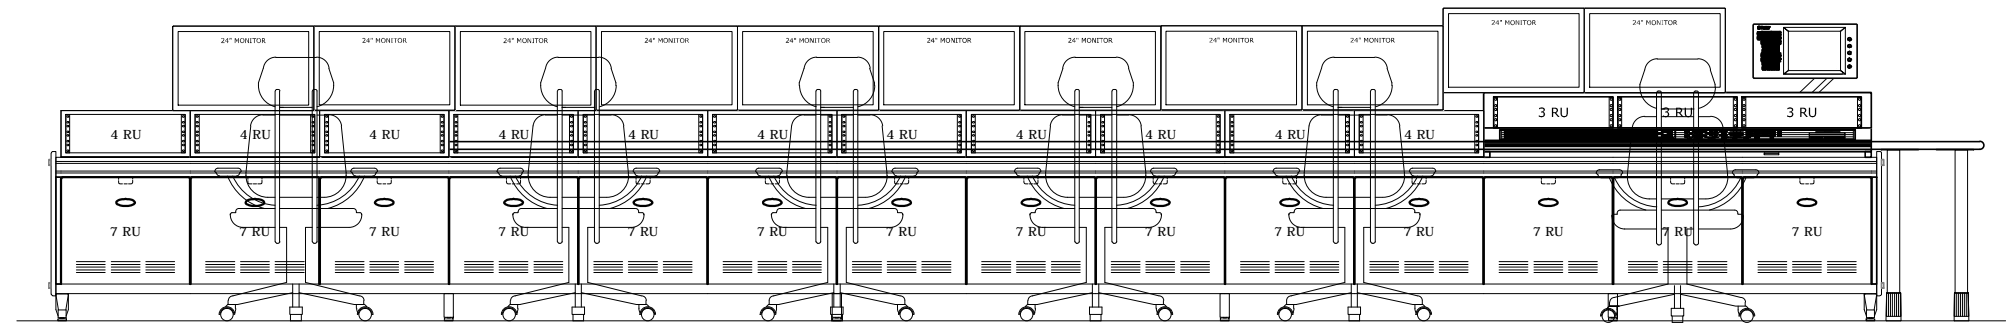


FRONT VIEW


SIDE PANEL FINISH:  
? Color ? - THERMOFOIL

COUNTER TOP FINISH:  
? Color ? - LINO / P.LAM

CONTROL ROOM  
FRONT CONSOLE

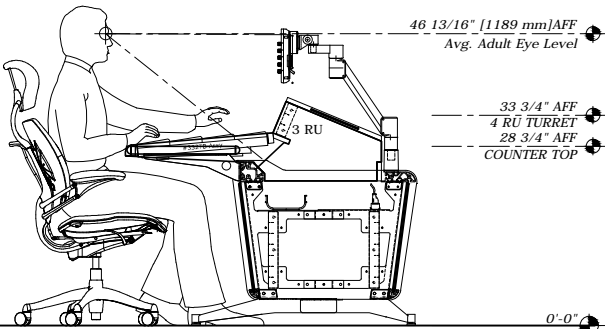

SECTION A

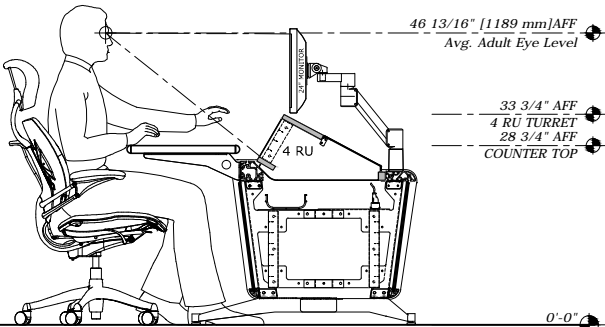

SECTION B



170 RODEO DRIVE EDGEWOOD, NY 11717  
PHONE: 631-293-4068 FAX: 631-293-4075

Client:

TYPICAL

Project:

Production  
Control Room

Drawing Title:

Middle Console

Design by: TBC

Drawn by: AD

Date: January 10, 2018

Scale: Not to Scale

Rack Rail Type: 10/32

Finish Spec: Bumper Edge

Finish Spec: Laminate or Linoleum

ALL DESIGNS, PLANS, IDEAS & SPECIFICATIONS INDICATED IN THIS DRAWING REMAIN THE ENTIRE PROPERTY OF TBC CONSOLES INC. AND MAY NOT BE REPRODUCED OR USED IN ANY MANNER WITHOUT WRITTEN CONSENT.

CLIENT SIGNATURE APPROVES ALL SPECIFICATIONS INDICATED IN THIS DRAWING.

client: \_\_\_\_\_ date: \_\_\_\_\_


- ☒ DESIGN PROPOSAL DRAWINGS  
☐ CONSTRUCTION DRAWINGS

| Revisions: |   |   |
|------------|---|---|
| -          | - | - |
| -          | - | - |
| -          | - | - |
| -          | - | - |
| -          | - | - |

Filename: TBC-TYP\_PCR\_6177

Drawing No:


DP-103

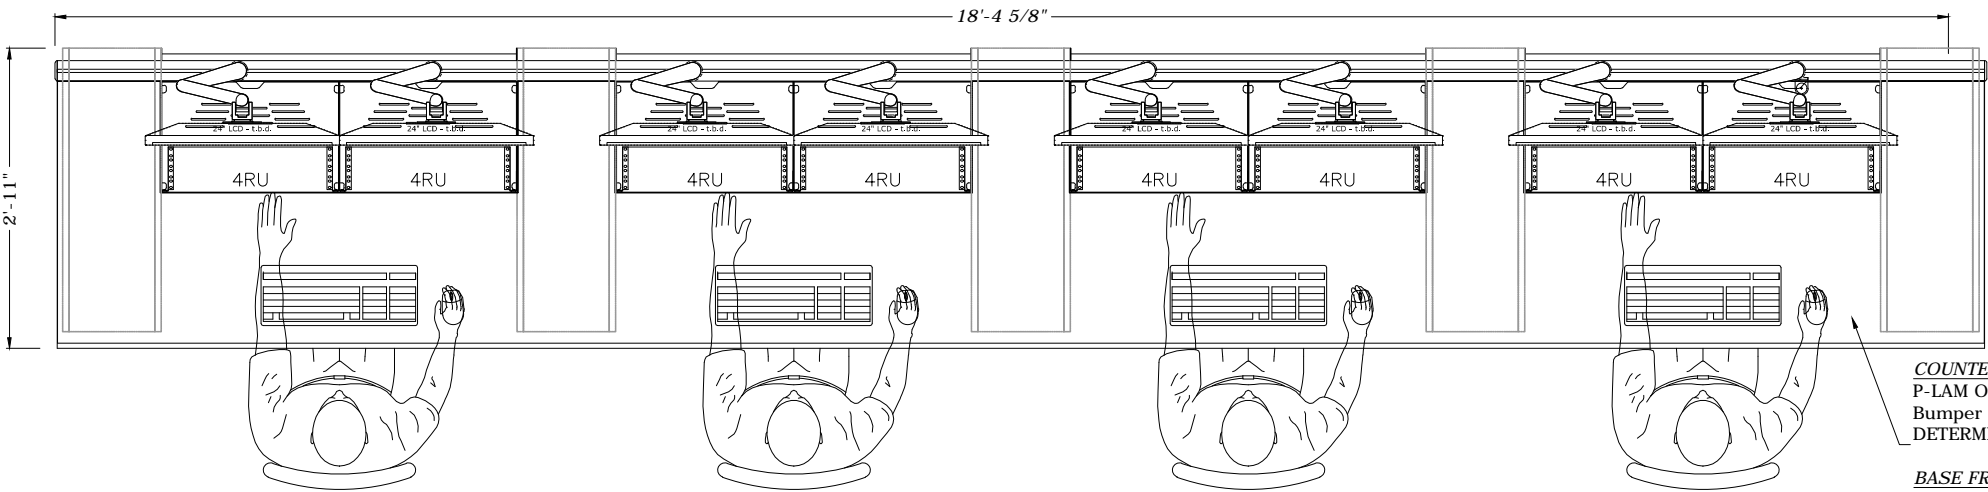


PLAN VIEW

COUNTERTOP FINISH:  
P-LAM OR LINOLUEM W/  
Bumper Edge - TO BE  
DETERMINED

BASE FRAME:  
FIXED HEIGHT,  
ANODIZED ALUMINUM FINISH

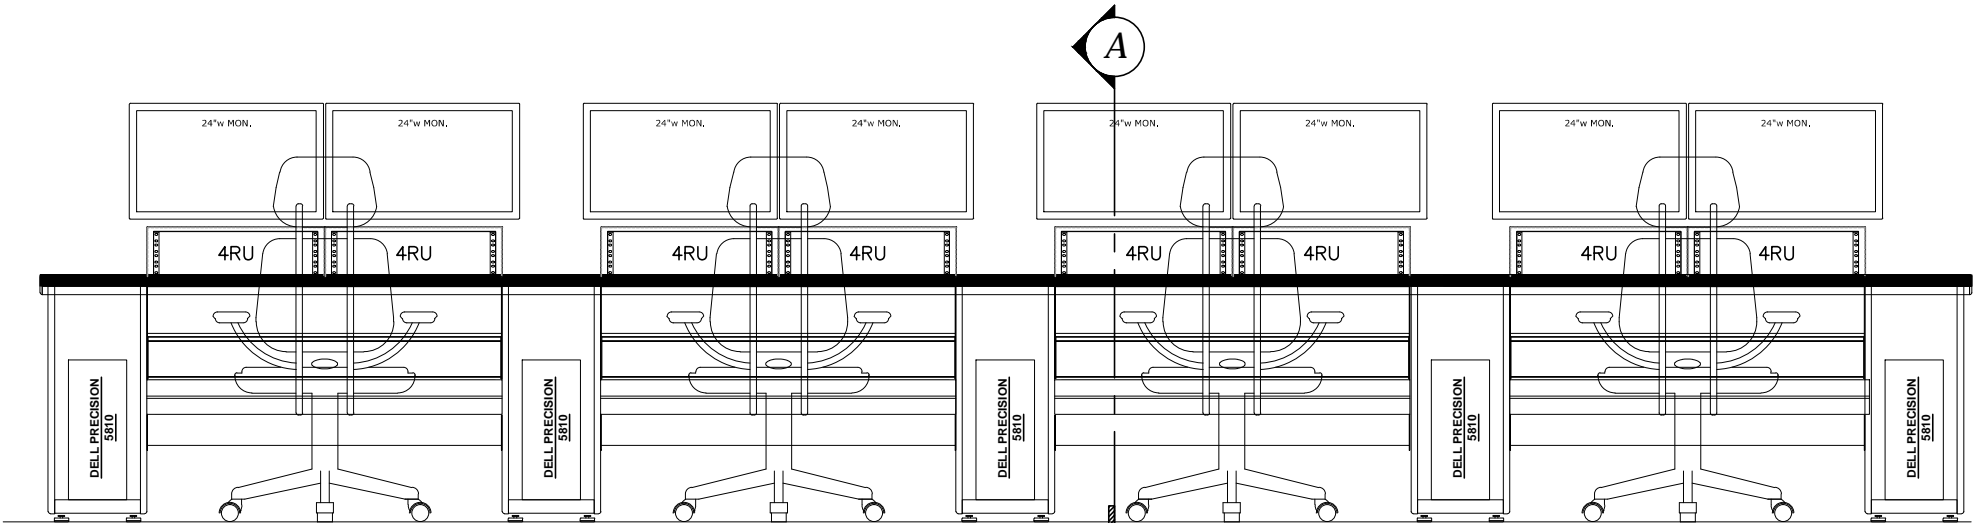

FRONT ELEVATION

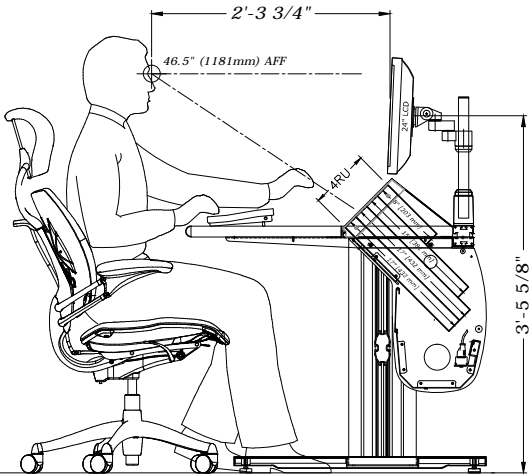

SECTION A



170 RODEO DRIVE EDGEWOOD, NY 11717  
PHONE: 631-293-4068 FAX: 631-293-4075

Client:

TYPICAL

Project:

Production  
Control Room

Drawing Title:

Rear Console

Design by:

TBC

Drawn by:

AD

Date:

January 10, 2018

Scale:

Not to Scale

Rack Rail Type:

10/32

Finish Spec:

Bumper Edge

Finish Spec:

Laminate or Linoleum

ALL DESIGNS, PLANS, IDEAS &  
SPECIFICATIONS INDICATED IN THIS  
DRAWING REMAIN THE ENTIRE  
PROPERTY OF TBC CONSOLES INC.  
AND MAY NOT BE REPRODUCED OR  
USED IN ANY MANNER WITHOUT  
WRITTEN CONSENT.

CLIENT SIGNATURE APPROVES ALL  
SPECIFICATIONS INDICATED IN  
THIS DRAWING.

client: \_\_\_\_\_ date: \_\_\_\_\_

- ☒ DESIGN PROPOSAL DRAWINGS  
☐ CONSTRUCTION DRAWINGS

Revisions:


|   |   |   |
|---|---|---|
| - | - | - |
| - | - | - |
| - | - | - |
| - | - | - |
| - | - | - |

Filename:

TBC-TYP\_PCR\_6177

Drawing No:

DP-104

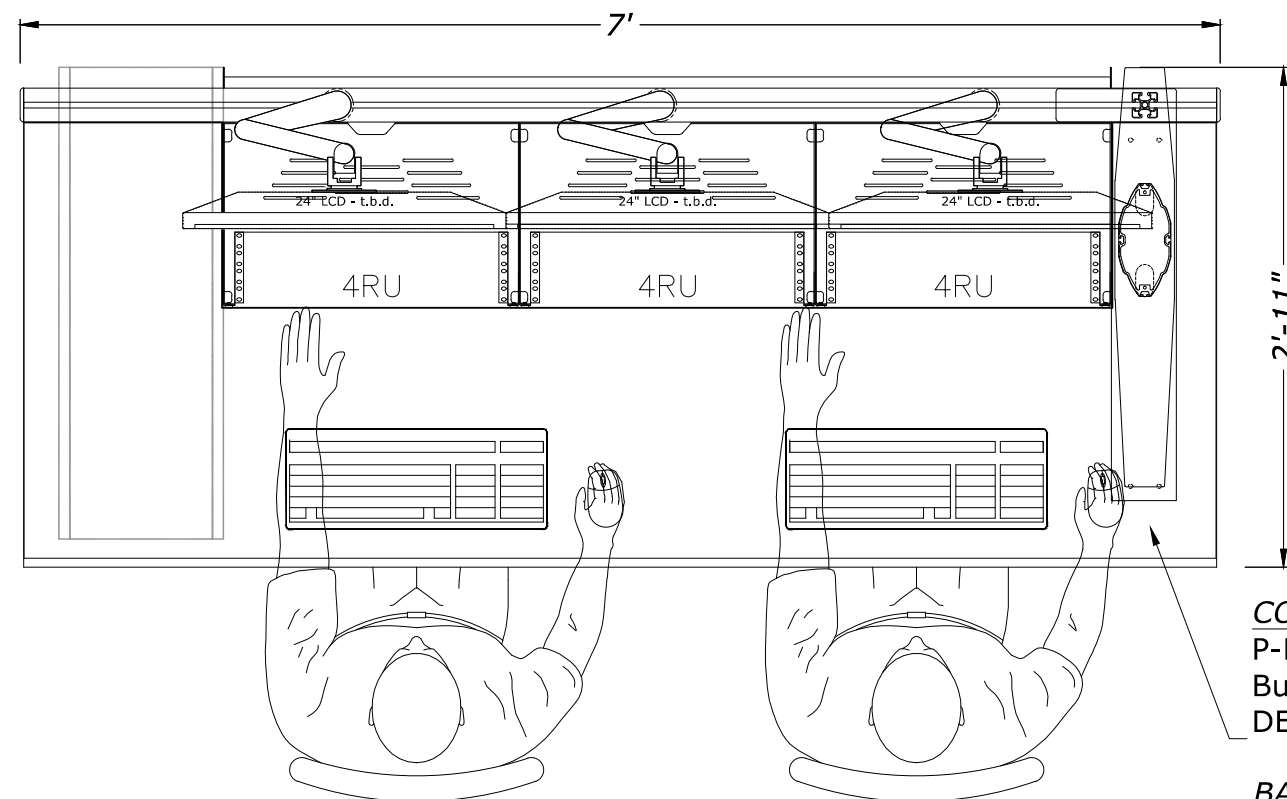

**PLAN VIEW**

## CONTROL ROOM REAR CONSOLE

**COUNTERTOP FINISH:**  
P-LAM OR LINOLEUM W/  
Bumper Edge - TO BE  
DETERMINED

**BASE FRAME:**  
FIXED HEIGHT,  
ANODIZED ALUMINUM FINISH

