


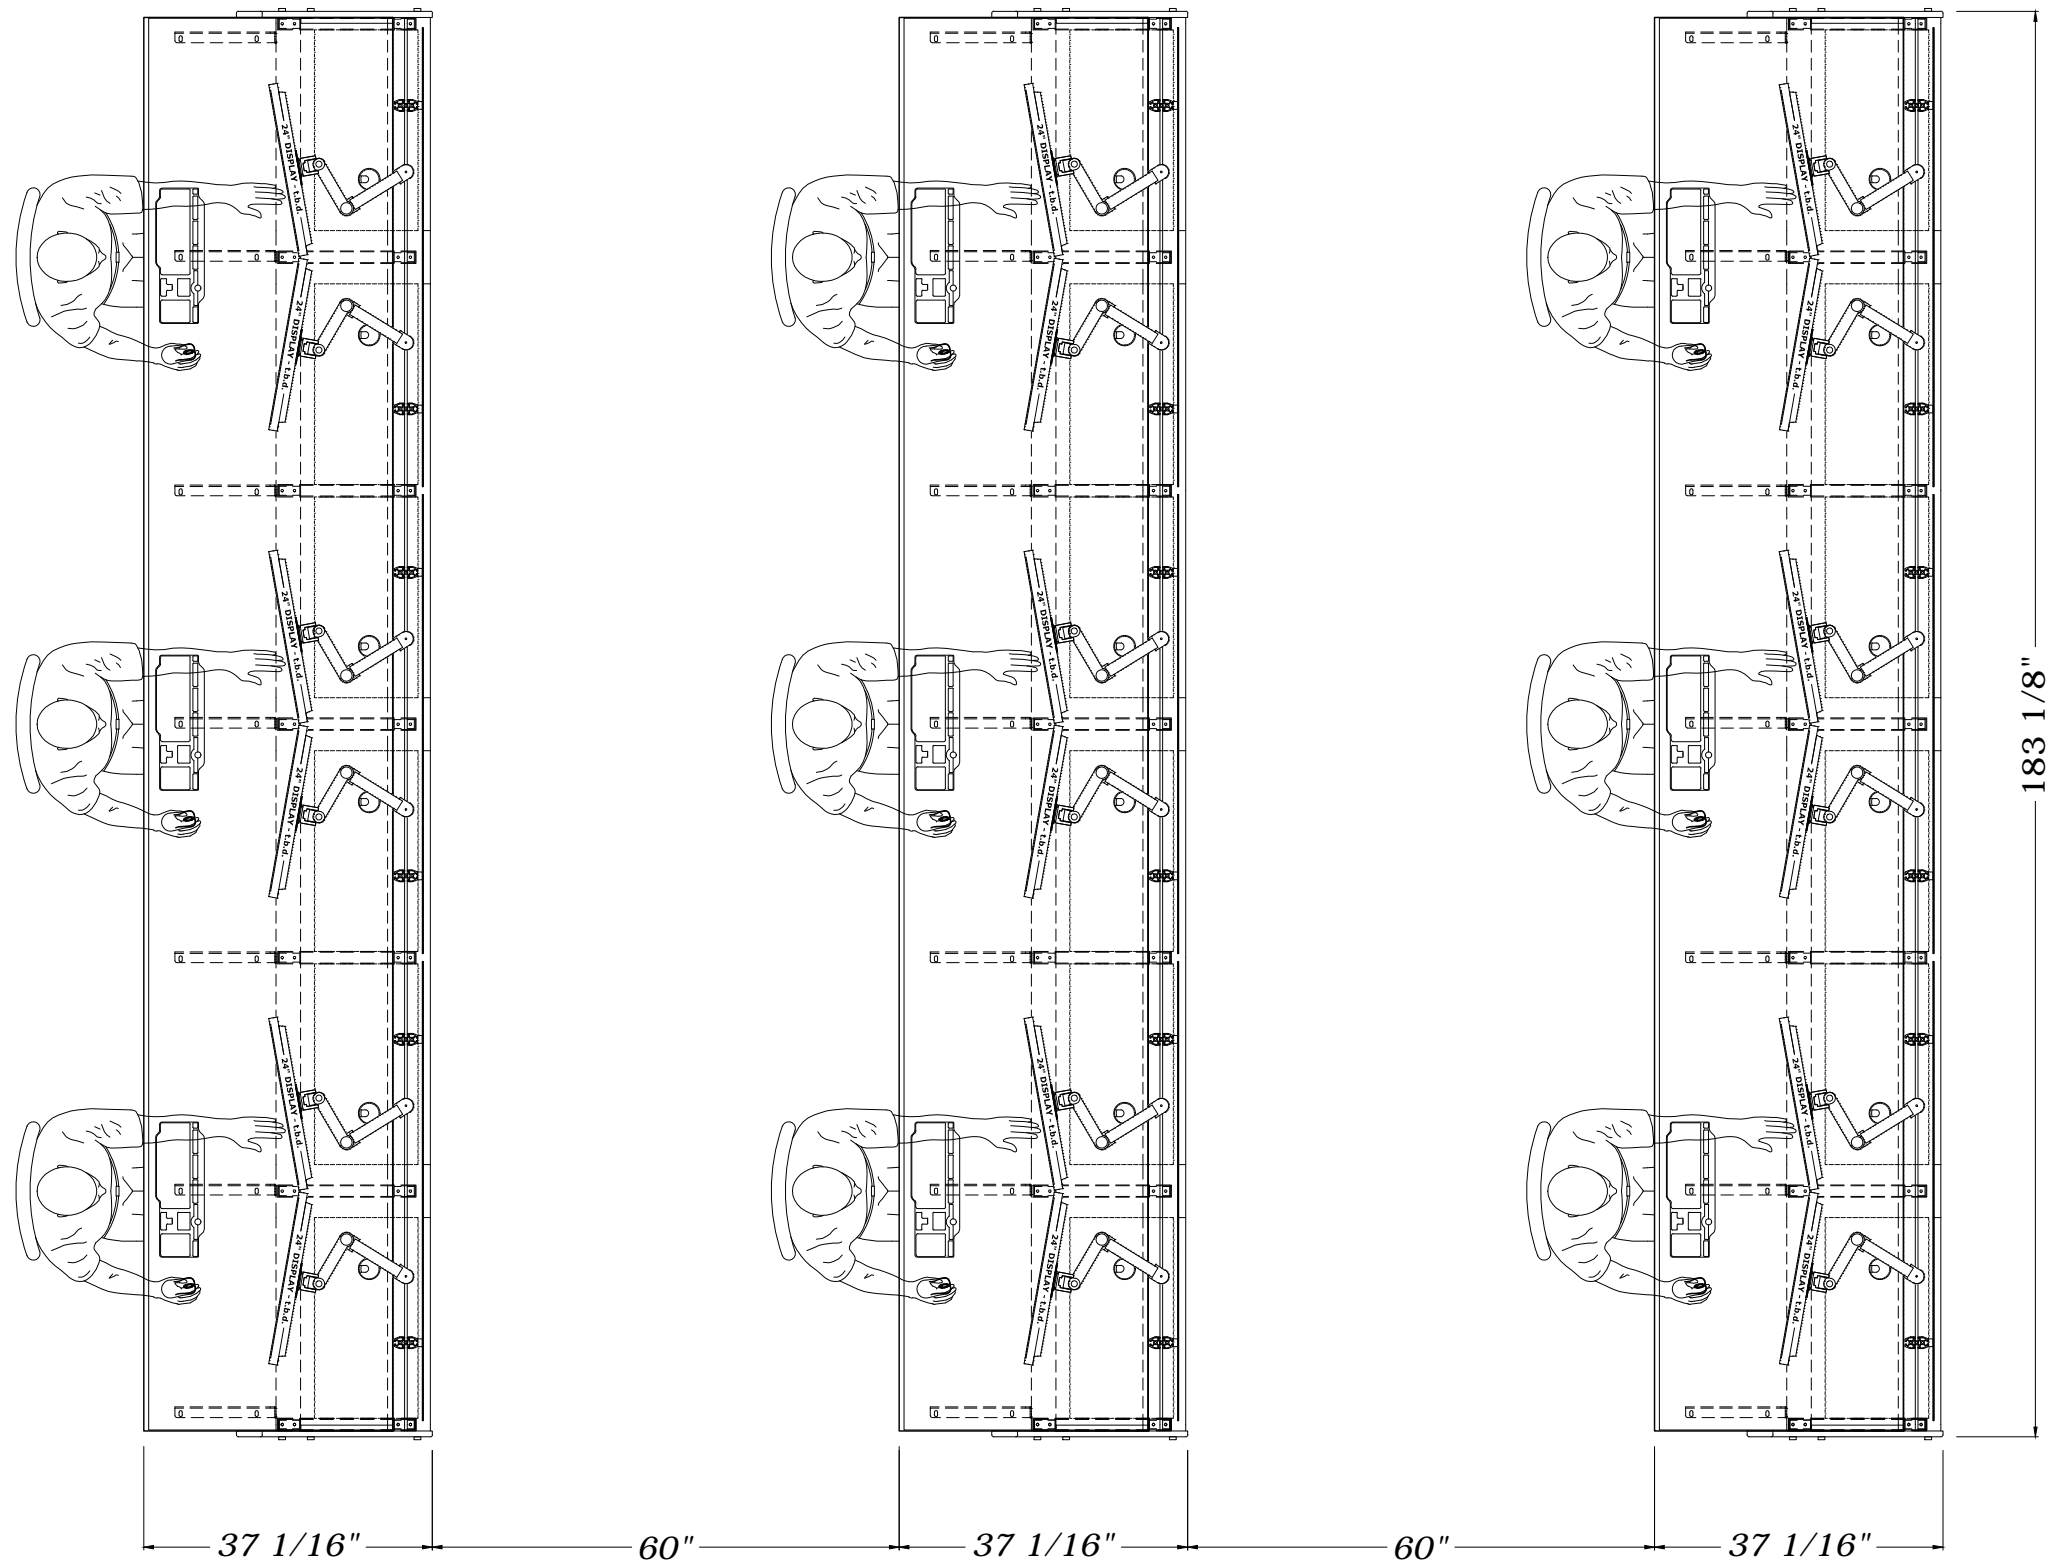

CONSOLES

Typical | NOC





170 RODEO DRIVE EDGEWOOD, NY 11717
PHONE: 631-293-4068 FAX: 631-293-4075

Client:

TYPICAL

Project:

Network
Operations
Center

Drawing Title:

Floorplan

Design by: TBC

Drawn by: N.Napolitano

Date: January 17, 2018

Scale: Not to Scale

Rack Rail Type: M6

Finish Spec: Bumper Edge

Finish Spec: Laminate or Linoleum

ALL DESIGNS, PLANS, IDEAS &
SPECIFICATIONS INDICATED IN THIS
DRAWING REMAIN THE ENTIRE
PROPERTY OF TBC CONSOLES INC.
AND MAY NOT BE REPRODUCED OR
USED IN ANY MANNER WITHOUT
WRITTEN CONSENT.

CLIENT SIGNATURE APPROVES ALL
SPECIFICATIONS INDICATED IN
THIS DRAWING.

client: _____ date: _____

- ☒ DESIGN PROPOSAL DRAWINGS
☐ CONSTRUCTION DRAWINGS

Revisions:

-	-	-
-	-	-
-	-	-
-	-	-
-	-	-

Filename: NOC -TYP-06842

Drawing No:

DP-101



170 RODEO DRIVE EDGEWOOD, NY 11717
PHONE: 631-293-4068 FAX: 631-293-4075

Client:

TYPICAL

Project:

Network
Operations
Center

Drawing Title:

Elevation

Design by: TBC

Drawn by: N.Napolitano

Date: January 17, 2018

Scale: Not to Scale

Rack Rail Type: M6

Finish Spec: Bumper Edge

Finish Spec: Laminate or Linoleum

ALL DESIGNS, PLANS, IDEAS &
SPECIFICATIONS INDICATED IN THIS
DRAWING REMAIN THE ENTIRE
PROPERTY OF TBC CONSOLES INC.
AND MAY NOT BE REPRODUCED OR
USED IN ANY MANNER WITHOUT
WRITTEN CONSENT.

CLIENT SIGNATURE APPROVES ALL
SPECIFICATIONS INDICATED IN
THIS DRAWING.

client: _____ date: _____


- ☒ DESIGN PROPOSAL DRAWINGS
☐ CONSTRUCTION DRAWINGS

Revisions:		
-	-	-
-	-	-
-	-	-
-	-	-
-	-	-


Filename: NOC -TYP-06842

Drawing No:


DP-102

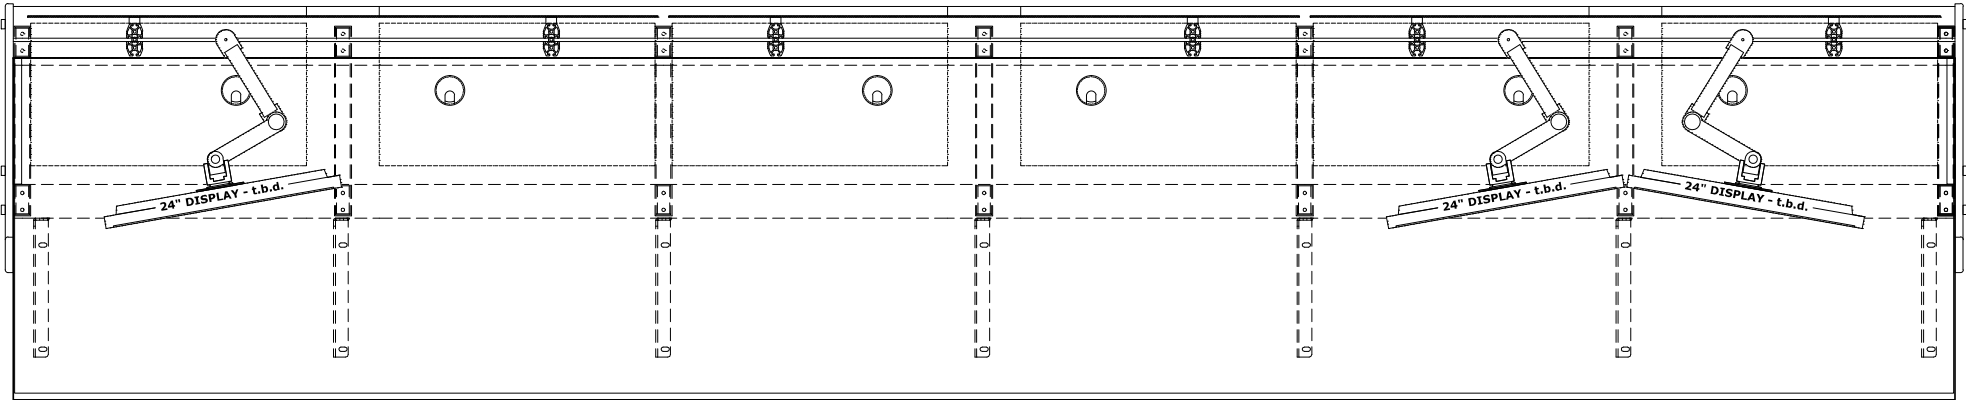

PLAN VIEW

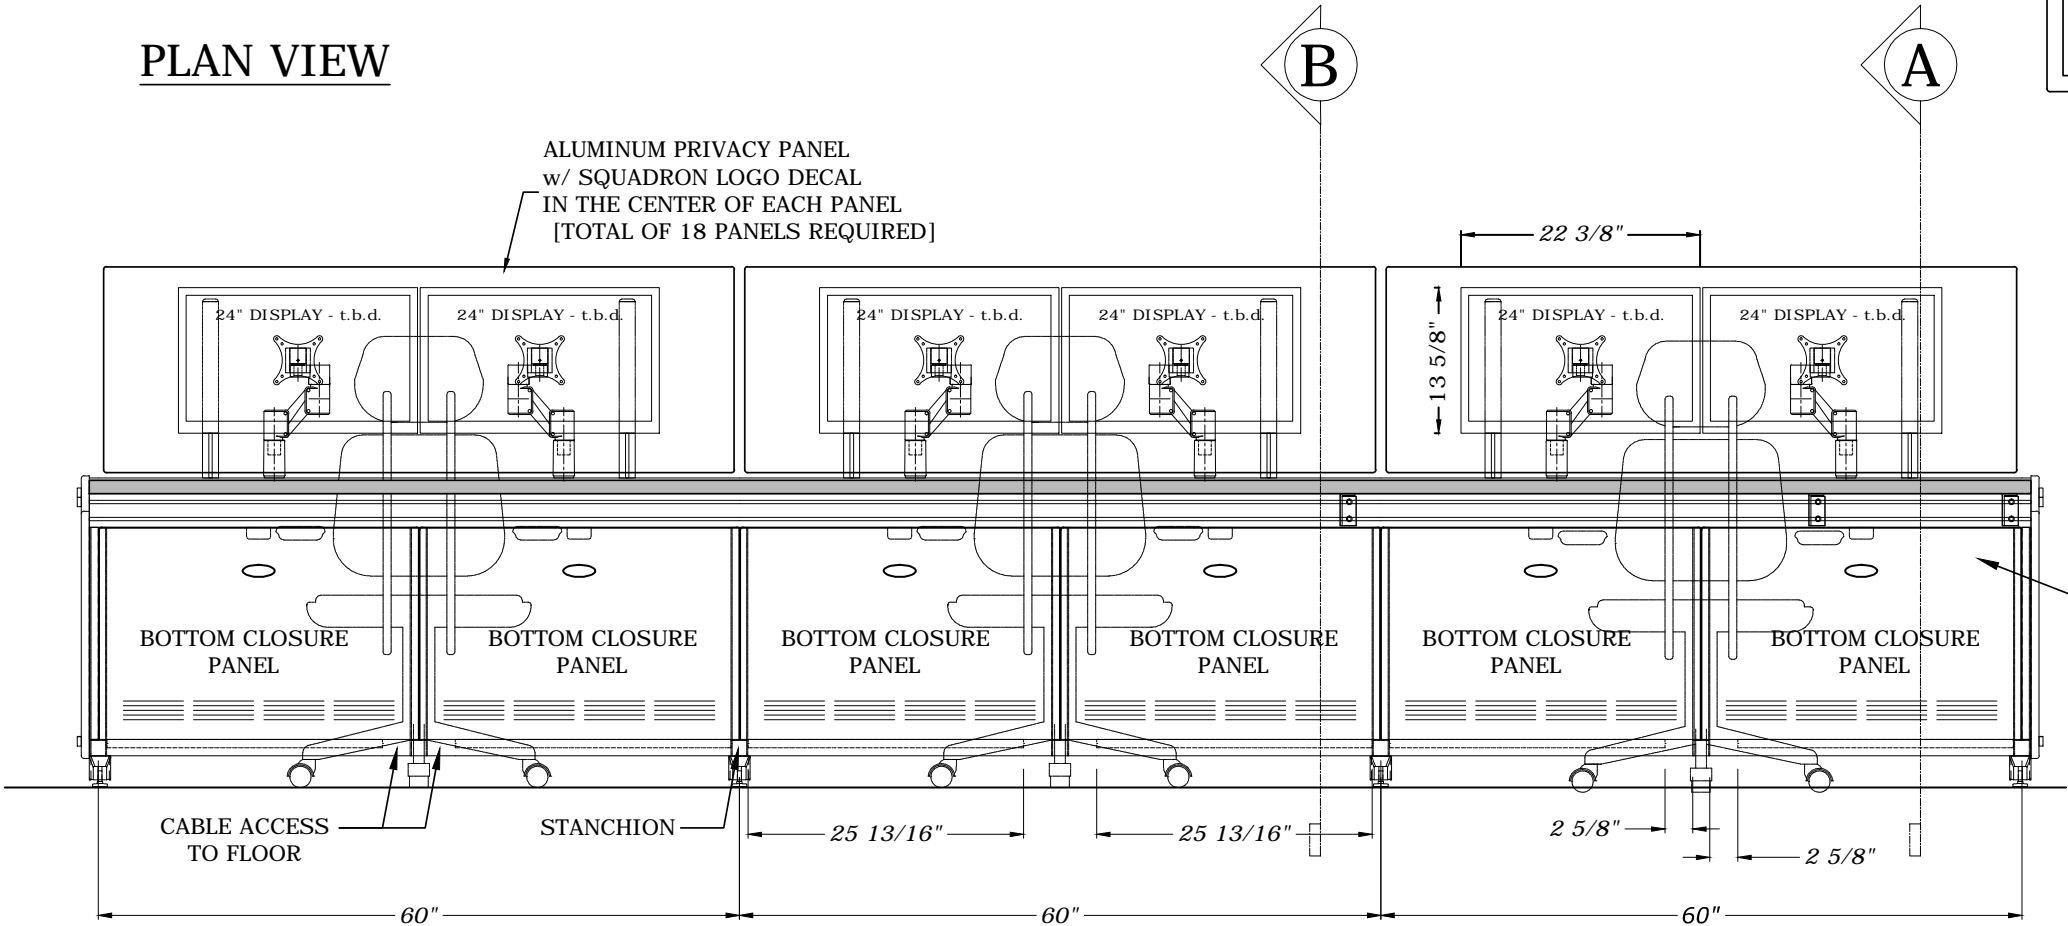

FRONT ELEVATION

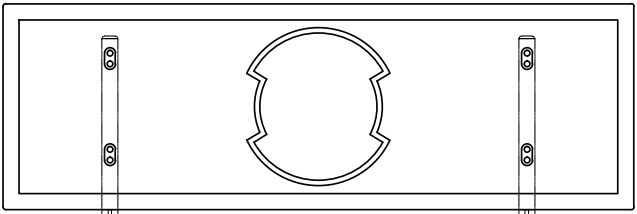

FRONT OF ALUMINUM PANEL

48 3/4" [1237 mm]AFF
Top of Privacy Panel
46 13/16" [1189 mm]AFF
Top of 24" Display

28 3/4" [730 mm]AFF
Counter Top Level

REMOVABLE DOOR PANELS
FRONT AND REAR

0" [0mm]
Finish Floor Level



170 RODEO DRIVE EDGEWOOD, NY 11717
PHONE: 631-293-4068 FAX: 631-293-4075

Client:

TYPICAL

Project:

Network
Operations
Center

Drawing Title:

Section A

Design by: TBC

Drawn by: N.Napolitano

Date: January 17, 2018

Scale: Not to Scale

Rack Rail Type: M6

Finish Spec: Bumper Edge

Finish Spec: Laminate or Linoleum

ALL DESIGNS, PLANS, IDEAS &
SPECIFICATIONS INDICATED IN THIS
DRAWING REMAIN THE ENTIRE
PROPERTY OF TBC CONSOLES INC.
AND MAY NOT BE REPRODUCED OR
USED IN ANY MANNER WITHOUT
WRITTEN CONSENT.

CLIENT SIGNATURE APPROVES ALL
SPECIFICATIONS INDICATED IN
THIS DRAWING.

client: date:

☒ DESIGN PROPOSAL DRAWINGS
☐ CONSTRUCTION DRAWINGS


Revisions:

-	-	-
-	-	-
-	-	-
-	-	-
-	-	-


Filename: NOC -TYP-06842

Drawing No:

DP-103

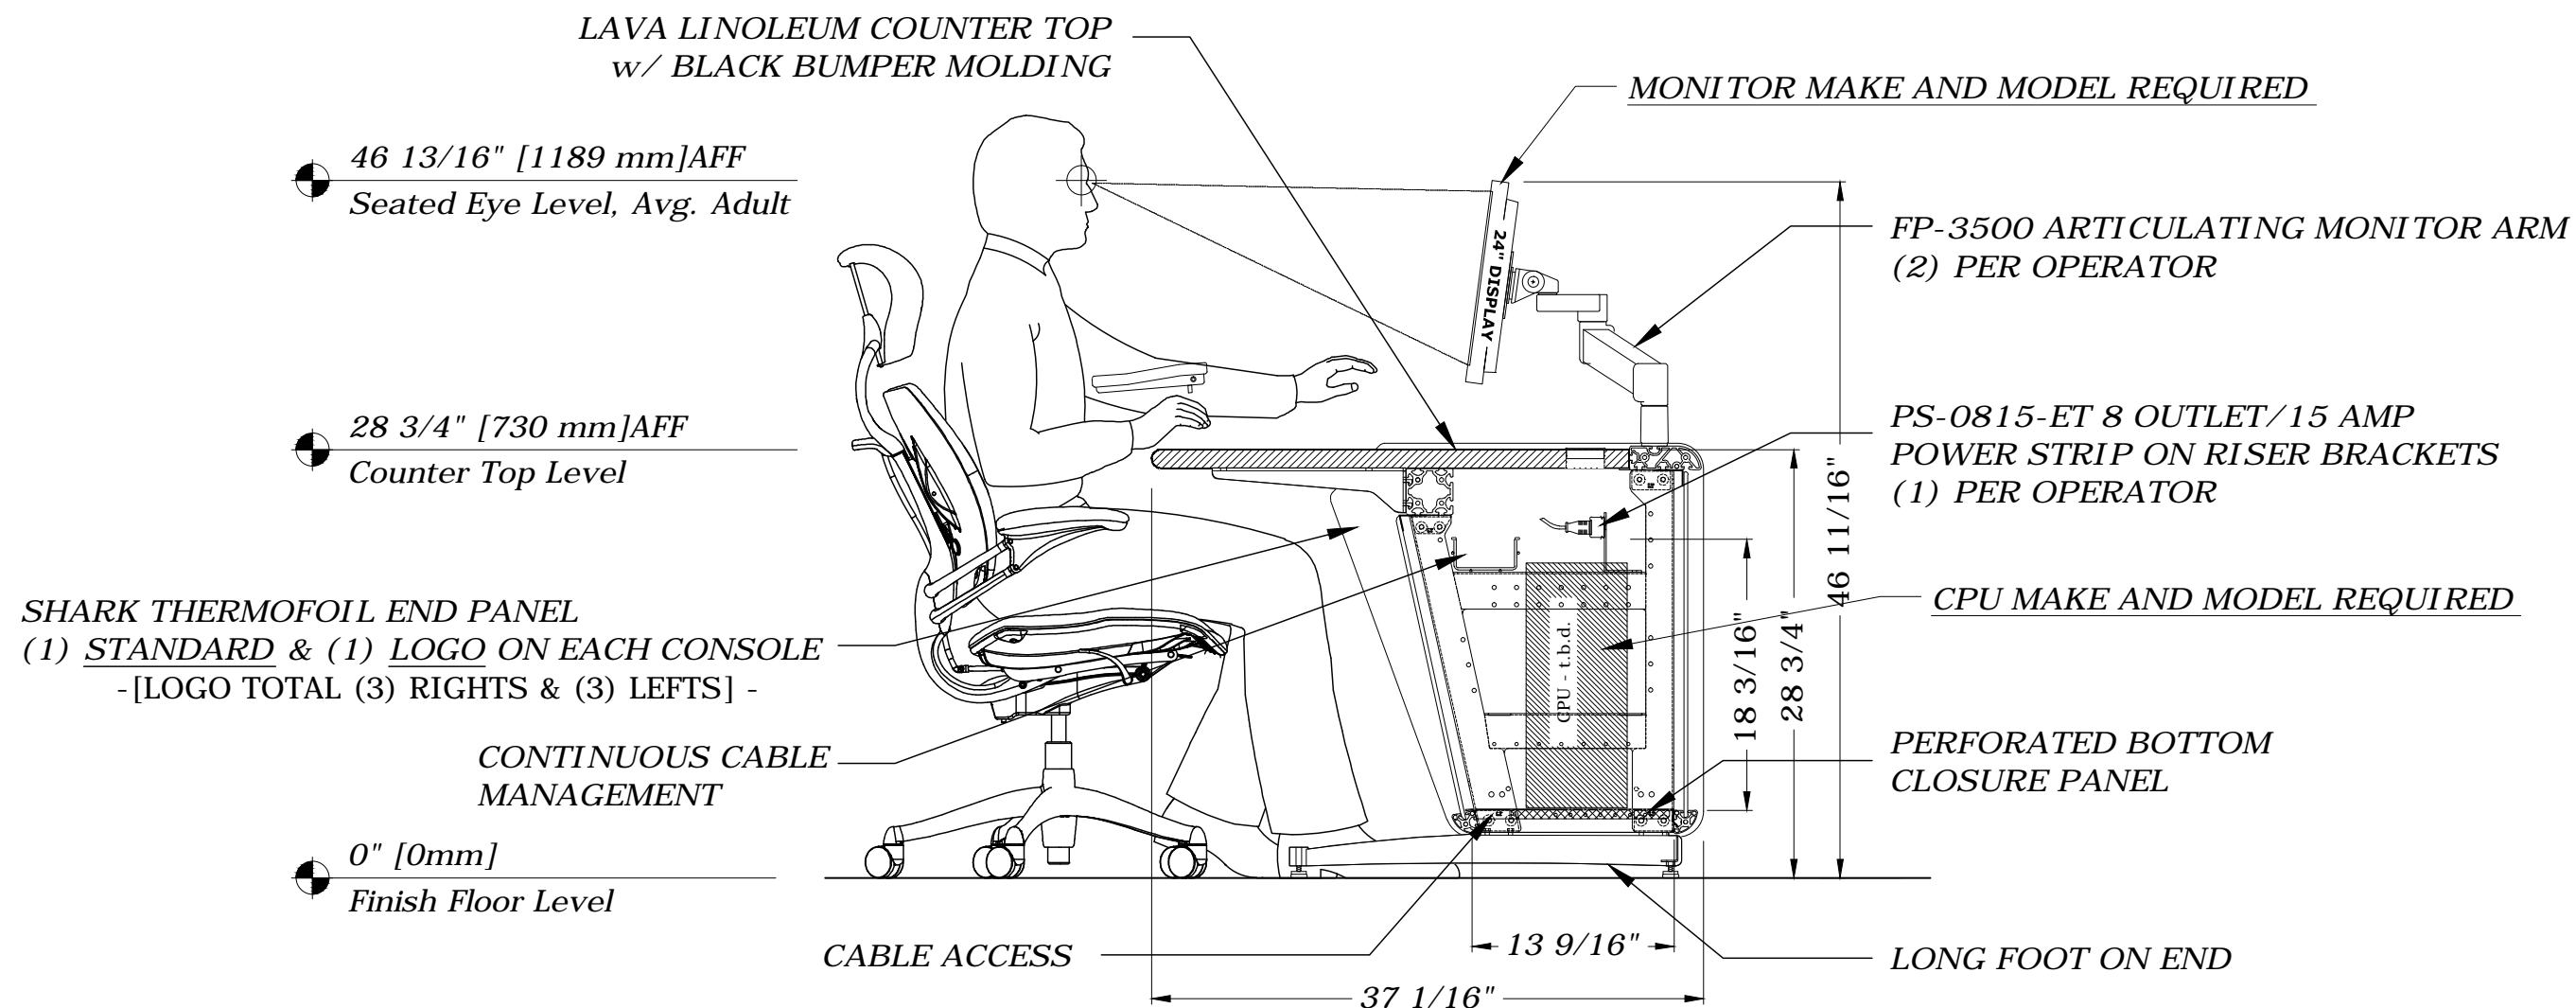

SECTION - A

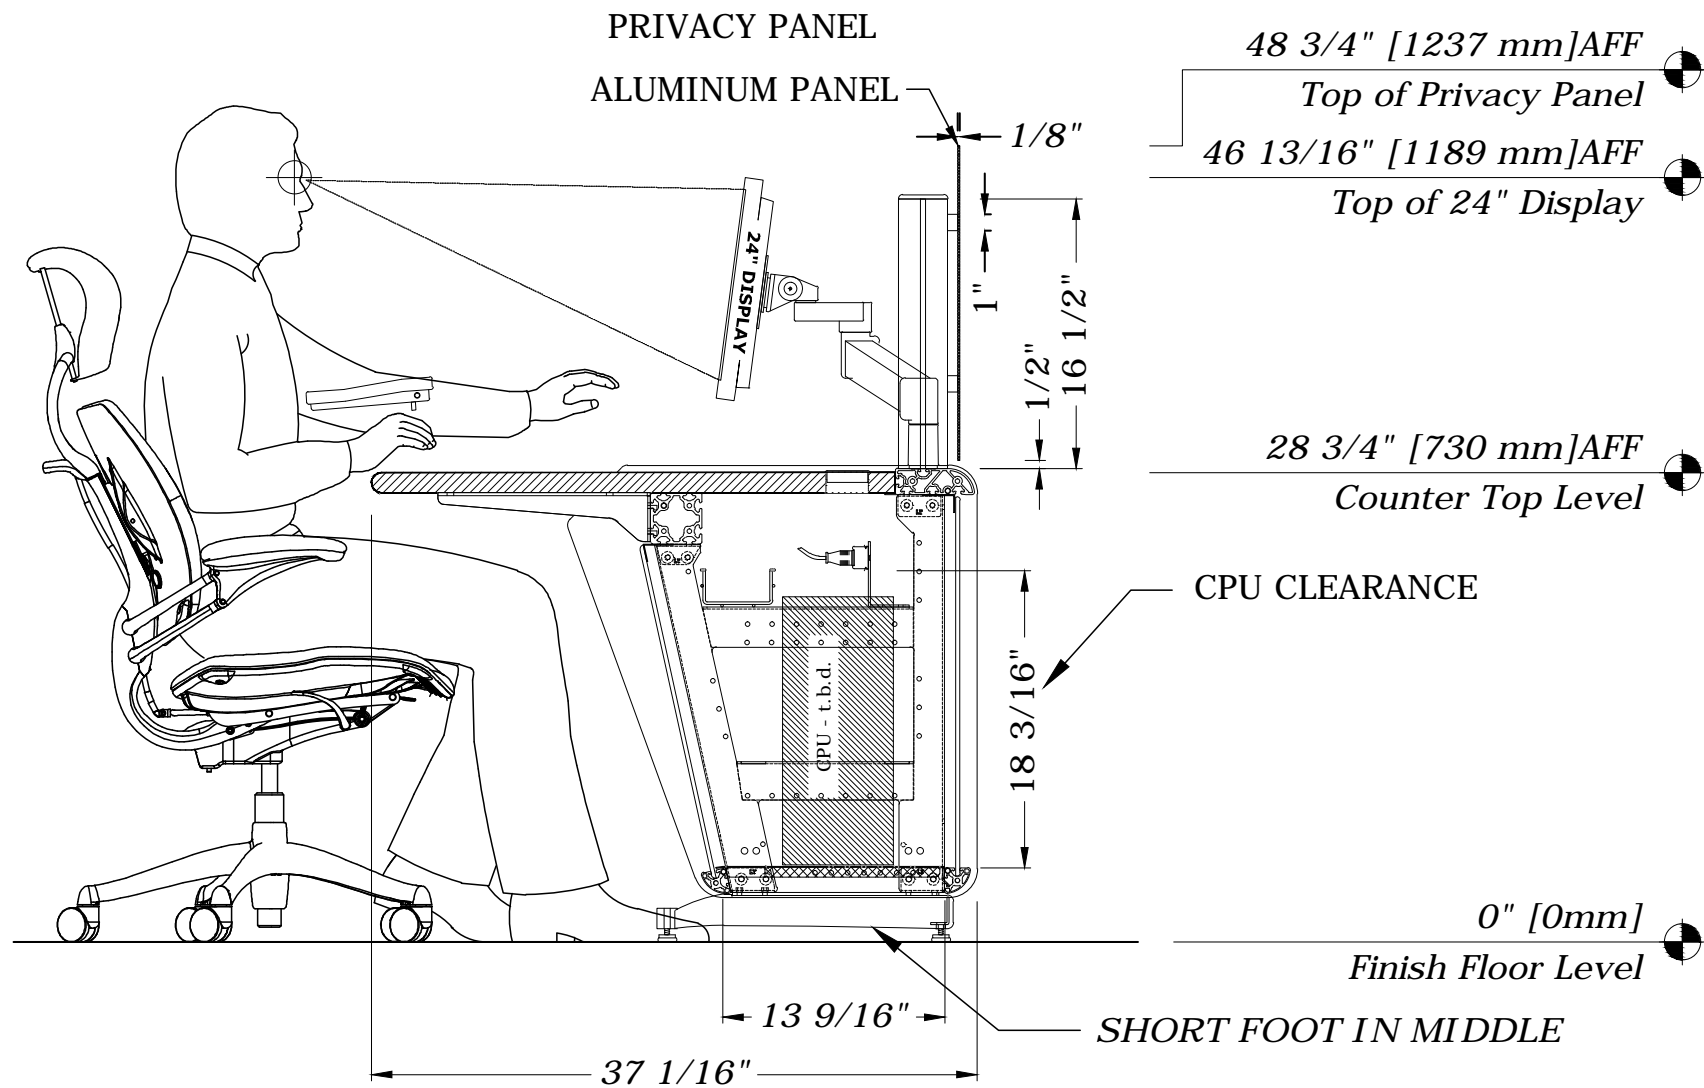

SECTION - B



170 RODEO DRIVE EDGEWOOD, NY 11717
PHONE: 631-293-4068 FAX: 631-293-4075

Client:

TYPICAL

Project:

Network
Operations
Center

Drawing Title:

Section B

Design by: TBC

Drawn by: N.Napolitano

Date: January 17, 2018

Scale: Not to Scale

Rack Rail Type: M6

Finish Spec: Bumper Edge

Finish Spec: Laminate or Linoleum

ALL DESIGNS, PLANS, IDEAS &
SPECIFICATIONS INDICATED IN THIS
DRAWING REMAIN THE ENTIRE
PROPERTY OF TBC CONSOLES INC.
AND MAY NOT BE REPRODUCED OR
USED IN ANY MANNER WITHOUT
WRITTEN CONSENT.

CLIENT SIGNATURE APPROVES ALL
SPECIFICATIONS INDICATED IN
THIS DRAWING.

client: date:

- ☒ DESIGN PROPOSAL DRAWINGS
☐ CONSTRUCTION DRAWINGS

Revisions:

-	-	-
-	-	-
-	-	-
-	-	-
-	-	-

Filename: NOC -TYP-06842

Drawing No:

DP-104